




REQUEST FOR QUALIFICATIONS

For Architectural Services
Addendum 2

THE REQUEST FOR QUALIFICATIONS FOR ARCHITECTURAL SERVICES ADDENDUM 1 IS ISSUED BY TINLEY PARK PUBLIC LIBRARY THROUGH THE LIBRARY'S WEBSITE. THE ADDENDUM SHALL BE MADE A PART OF THE QUALIFICATIONS DOCUMENT FOR ARCHITECTURAL SERVICES.

ARE FLOOR PLANS AVAILABLE?

Please see the attached drawings of the existing site. Responding firms may rely on the attached drawings for the limited purpose of preparing their proposals, but, if selected as the top-ranking firm, shall not rely on the enclosed drawings in preparing instruments of service, and instead shall independently verify and field measure for its own drawings.

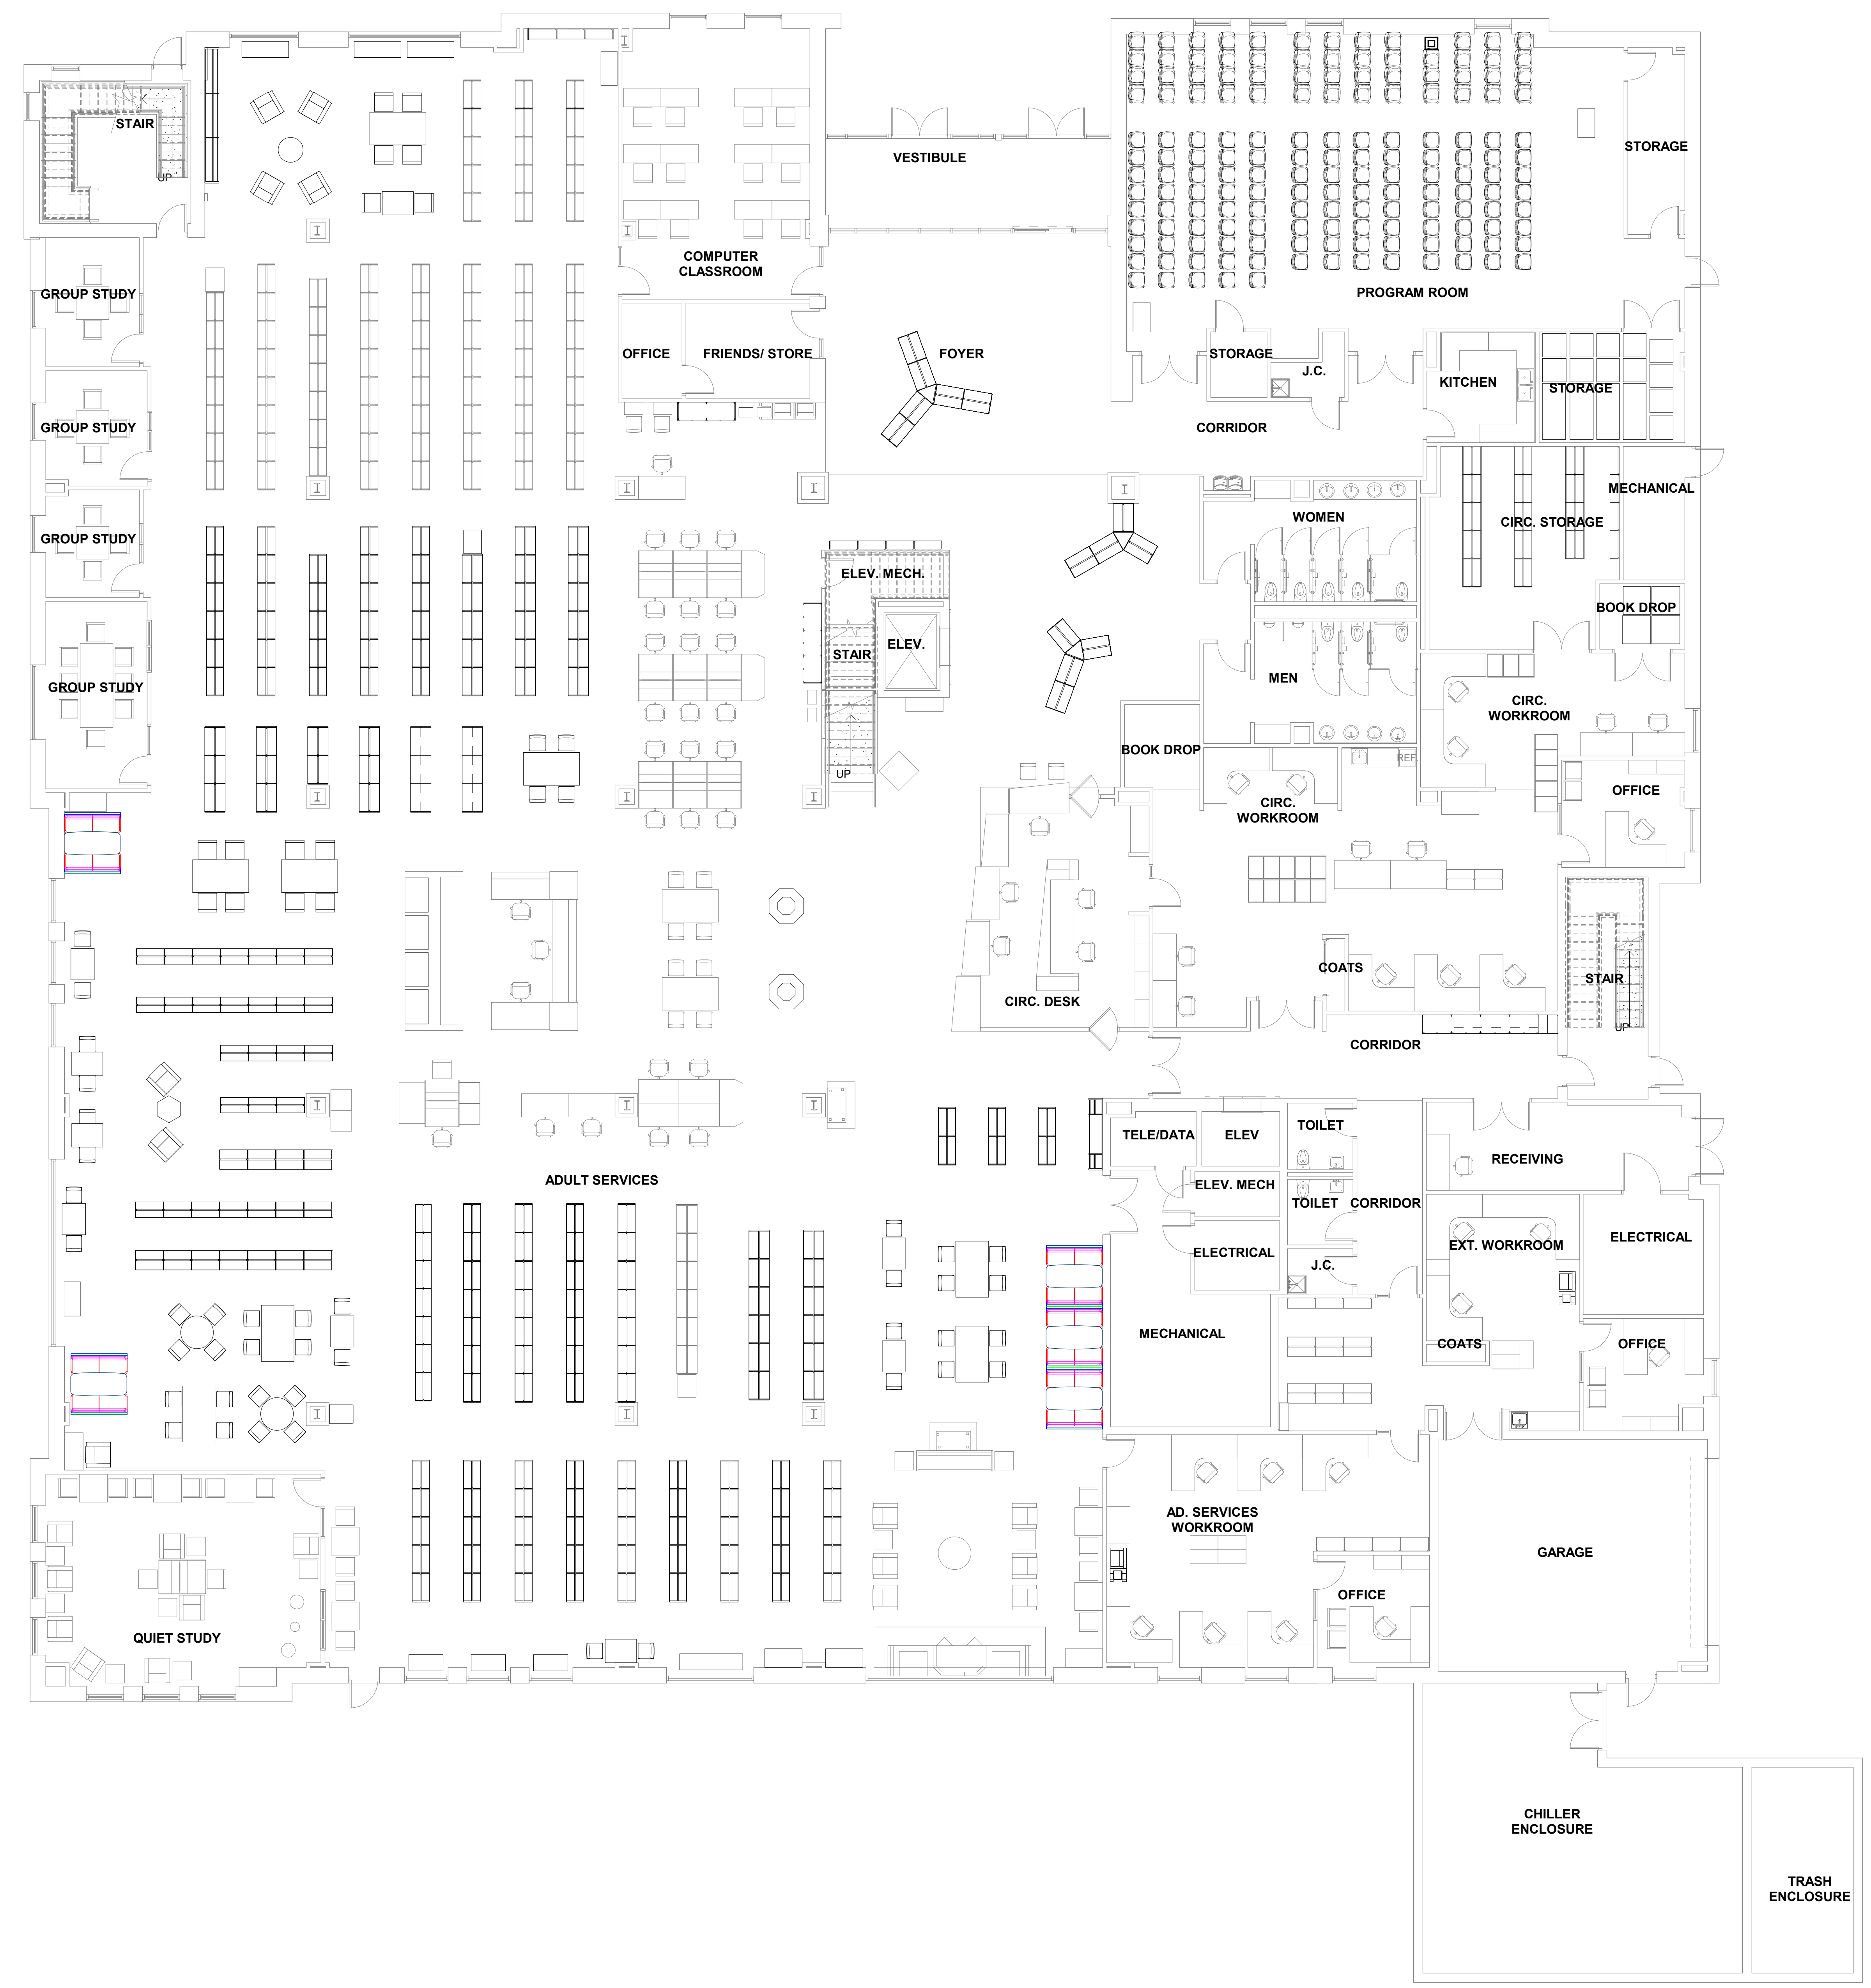

TINLEY PARK PUBLIC LIBRARY
TINLEY PARK PUBLIC LIBRARY
 7541 TIMBER DR.
 TINLEY PARK, IL 60477

SEAL
PRELIMINARY DOCUMENTS
 NOT FOR CONSTRUCTION

KEY PLAN
 SCALE
 1/8" = 1'-0"

NO.	DESCRIPTION	DATE

REVISIONS
 DRAWN BY _____ Author
 APPROVED BY _____ Approver
 CHECKED BY _____ Checker
 DATE _____ 5/1/2017

TITLE
FIRST FLOOR PLAN

PROJECT NO. _____ 50082648

A-113

SHEET NO. _____

1 FIRST FLOOR PLAN
 Scale: 1/8" = 1'-0"

